



**City of Modesto  
MRWTP Phase Two  
Pre-Design  
September 2004**

**PROPOSED FACILITIES**

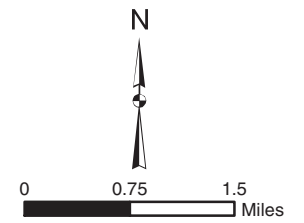

**Legend**

- Potential Water Storage Tank Site
- Potential Water Storage Tank Site
- Existing Meters
- Control Valve Locations
- Existing Water Storage Tanks
- Major Roads
- Potential Pipeline Alignment, Option 1
- Potential Pipeline Alignment, Option 2
- MID Pipeline
- Railroads
- City Limit
- Potential South Water Storage Tank Site
- Potential West Water Storage Tank Site
- Potential North Water Storage Tank Site

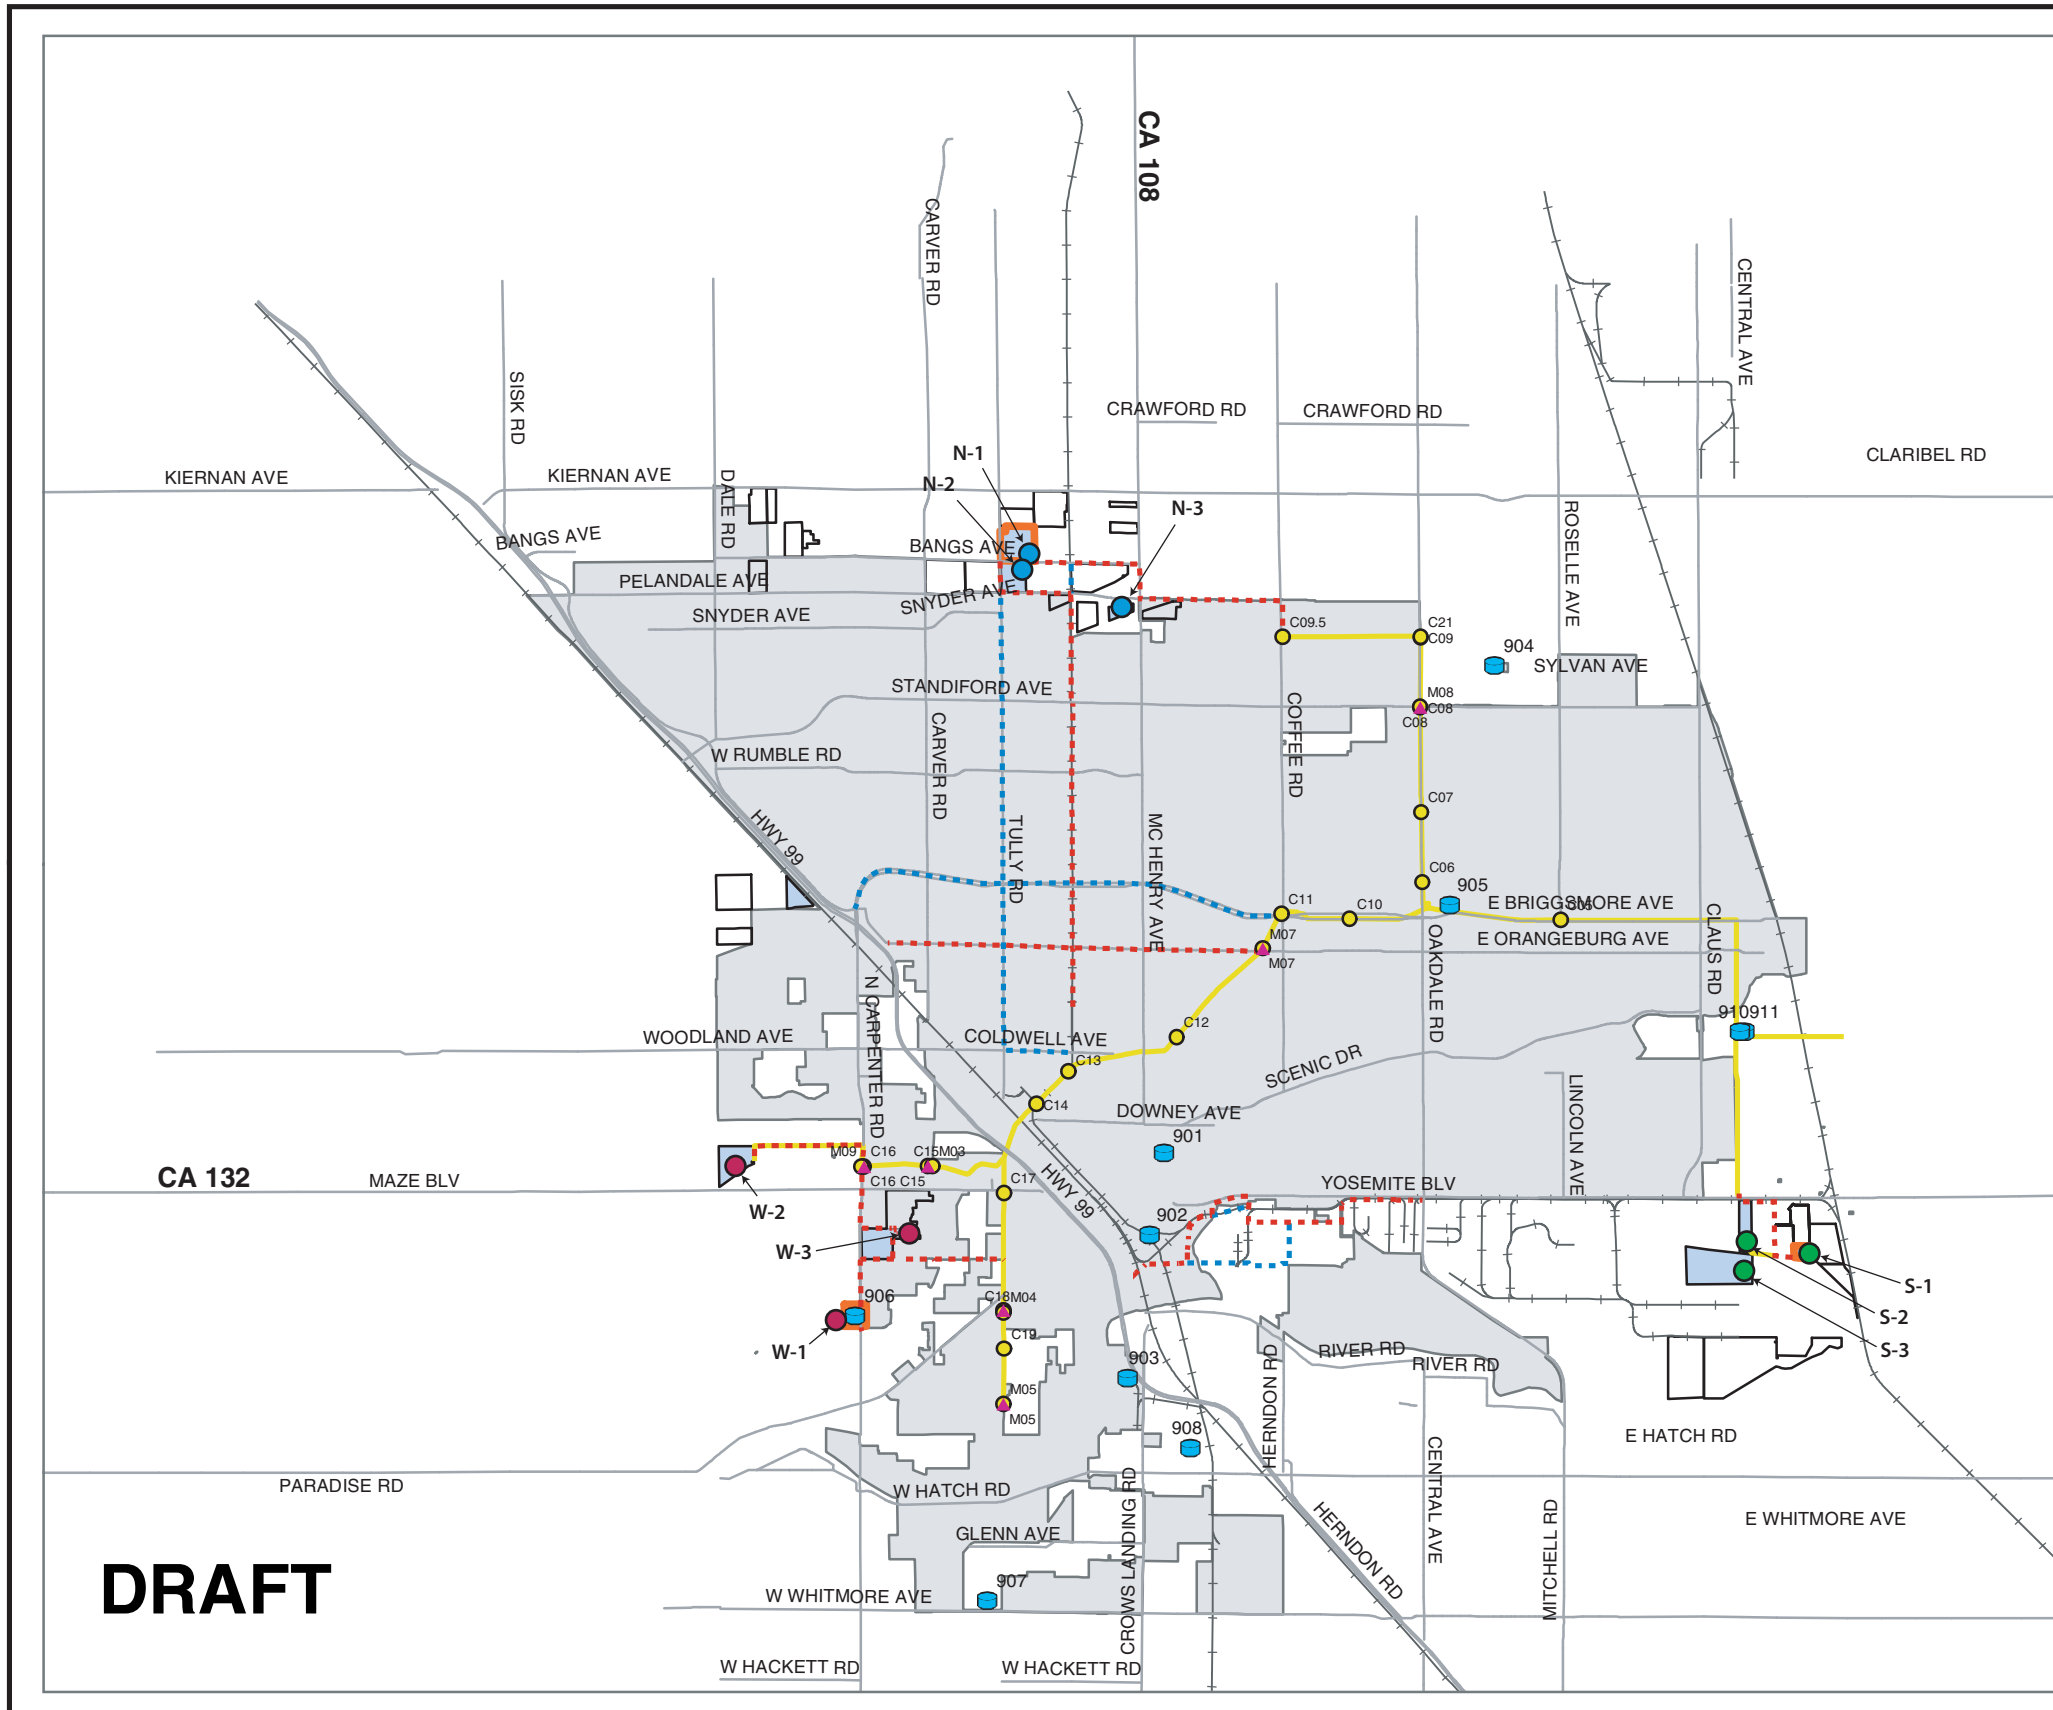

**DRAFT**

I:\11804-03\Shp\Modesto phase two - env.mxd

03564.03 001 (10/04)

**Figure 2-4  
Downstream Facilities**